



**EXHIBIT B**

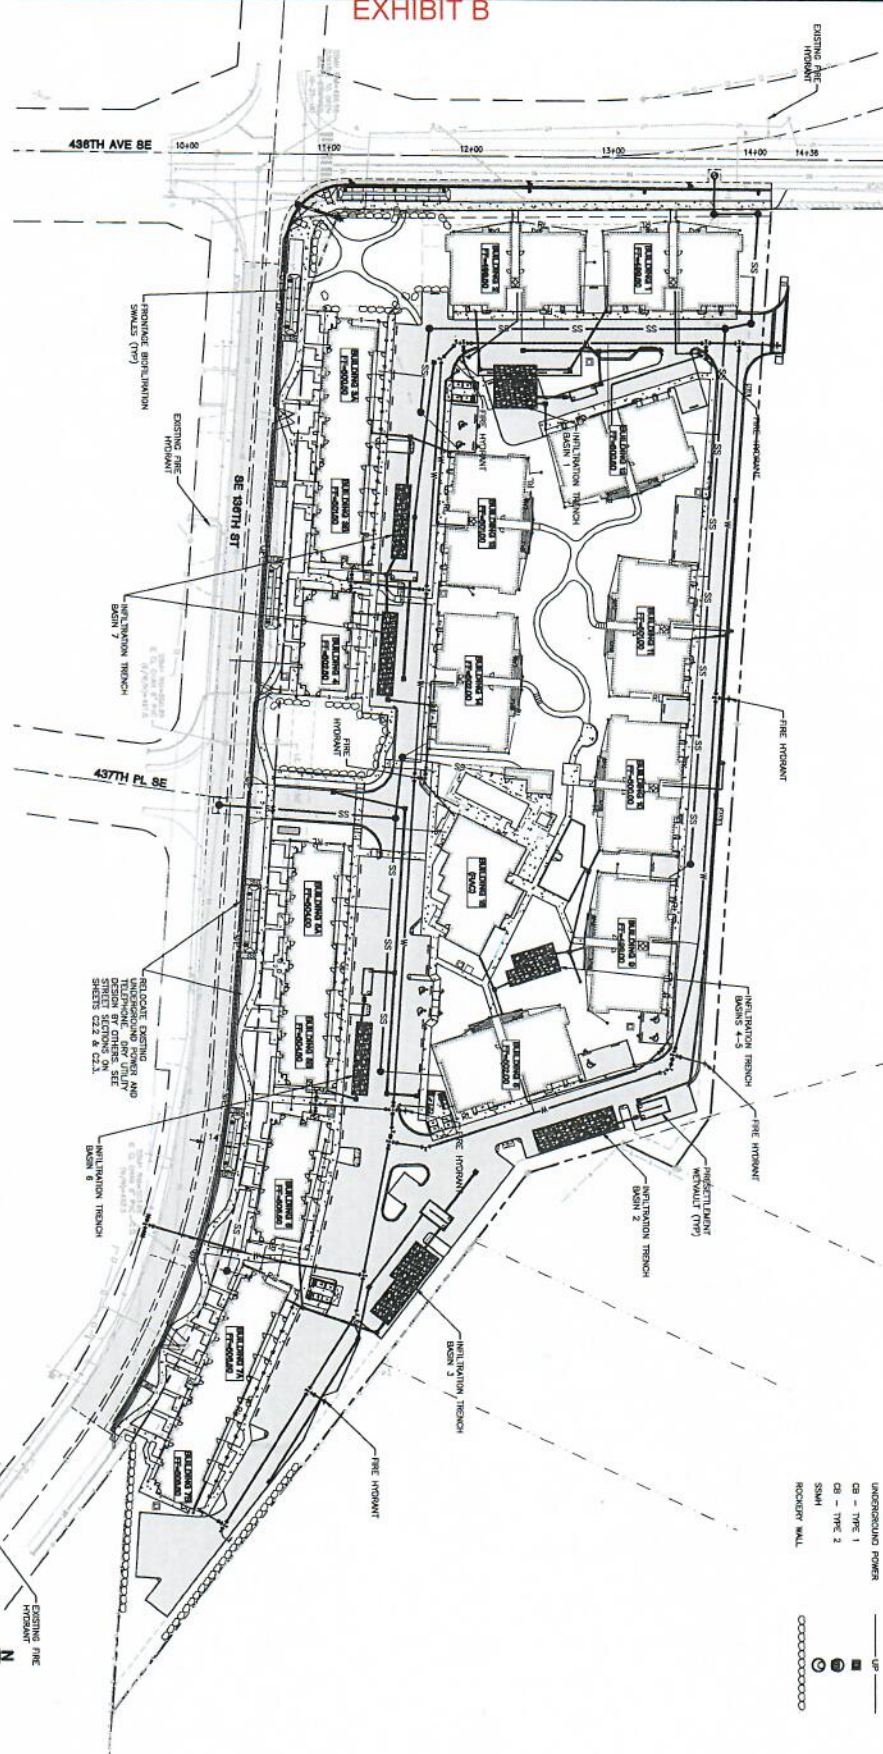

PORTION OF: NW 1/4 SECTION 14, T. 23 N., R. 8 E., W.M.

- LEGEND**
- STORM LINE
  - ROOF DRAIN
  - SEWER LINE
  - WATER LINE
  - UNDERGROUND POWER
  - CB - TYPE 1
  - CB - TYPE 2
  - SSHW
  - RECEIVER WALL

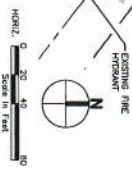

CITY OF NORTH BEND PERMIT # \_\_\_\_\_ DATE \_\_\_\_\_  
 CITY ENGINEER OR PUBLIC WORKS DIRECTOR

CITY OF NORTH BEND PERMIT # \_\_\_\_\_ DATE \_\_\_\_\_  
 ENGINEER OF RECORD

CITY OF NORTH BEND PERMIT # \_\_\_\_\_ DATE \_\_\_\_\_  
 ENGINEER OF RECORD

CITY OF NORTH BEND PERMIT # \_\_\_\_\_ DATE \_\_\_\_\_  
 ENGINEER OF RECORD

<p><b>RIVER RUN</b></p> <p>SITE PLAN AND CIVIL DOCUMENTS REVIEW</p> <p>OVERALL SITE &amp; COMPOSITE UTILITY PLAN</p>	<p><b>NORTH BEND ASSOCIATES, LLC</b></p>		<p>11285 Kinkaid Way, Suite 300          Killebrew, WA 98023          P. 425.827.2014   F. 425.827.5043          Civil   Structural   Planning   Survey          paceeng.com</p>	<table border="1" style="width: 100%; border-collapse: collapse;"> <thead> <tr> <th style="width: 80%;">REVISION</th> <th style="width: 20%;">DATE</th> </tr> </thead> <tbody> <tr> <td>NORTH BEND ISSUE SET</td> <td>9/22/17</td> </tr> <tr> <td>RESPONSE TO CITY COMMENTS DATED 2/14/17</td> <td>9/21/17</td> </tr> <tr> <td>INTERNAL PACE QA/QC REVISIONS</td> <td>2/17/17</td> </tr> <tr> <td>5/14</td> <td></td> </tr> </tbody> </table>	REVISION	DATE	NORTH BEND ISSUE SET	9/22/17	RESPONSE TO CITY COMMENTS DATED 2/14/17	9/21/17	INTERNAL PACE QA/QC REVISIONS	2/17/17	5/14	
REVISION	DATE													
NORTH BEND ISSUE SET	9/22/17													
RESPONSE TO CITY COMMENTS DATED 2/14/17	9/21/17													
INTERNAL PACE QA/QC REVISIONS	2/17/17													
5/14														
<p>SCALE: AS SHOWN</p> <p>DESIGNED BY: 9/21/17</p> <p>CHECKED BY: SS</p> <p>APP. NUMBER: 15007</p> <p>SHEET: <b>CO3</b></p> <p>SHEET 4 OF 52</p>														